

VILLAGE OF BRADLEY

ORDINANCE NO. 0-10-20-4

AN ORDINANCE RENAMING LOWE'S BOULEVARD TO PROGRESSIVE WAY IN THE
VILLAGE OF BRADLEY, KANKAKEE COUNTY, ILLINOIS

ADOPTED BY THE
BOARD OF TRUSTEES OF THE
VILLAGE OF BRADLEY

THIS 26th DAY OF October, 2020

Published in pamphlet form by the authority of the Board of Trustees of the Village of Bradley,
Kankakee County, Illinois this 26th day of October, 2020

ORDINANCE NO. 0-10-20-4

**AN ORDINANCE RENAMING LOWE'S BOULEVARD TO PROGRESSIVE WAY IN
THE VILLAGE OF BRADLEY, KANKAKEE COUNTY, ILLINOIS**

WHEREAS, the Corporate Authorities of the Village of Bradley, Kankakee County, Illinois, have the authority to adopt ordinances and to promulgate rules and regulations that pertain to its government and affairs and protect the public health, safety, and welfare of its citizens; and

WHEREAS, pursuant to 65 ILCS 5/11-80-19 of the Illinois Municipal Code, the Corporate Authorities of the Village may change the name of any street, avenue, alley, or other public place under the Village's jurisdiction; and

WHEREAS, it is in the best interest of the Village and its citizens that Lowe's Boulevard, as depicted on the attached Exhibit A, be renamed Progressive Way; and

WHEREAS, this change in the name from Lowe's Boulevard to Progressive Way shall be effective thirty (30) days after the Village notifies the election authorities having jurisdiction in the area and the post office branch serving that area in writing by certified or registered mail.

NOW THEREFORE, BE IT ORDAINED BY THE CORPORATE AUTHORITIES OF THE VILLAGE OF BRADLEY, KANKAKEE COUNTY, ILLINOIS, PURSUANT TO ITS STATUTORY AUTHORITY, AS FOLLOWS:

SECTION 1. The Corporate Authorities hereby find that all of the recitals contained in the preamble to this Ordinance are true, correct, and complete and are hereby incorporated by reference hereto and made a part hereof.

SECTION 2. Lowe's Boulevard, as depicted on the attached Exhibit A, is hereby renamed "Progressive Way."

SECTION 3. The Village Clerk is hereby directed to provide notice of this Ordinance to the election authorities with jurisdiction over and the post office(s) serving the area surrounding the newly-renamed Progressive Way. Such notice shall be provided by mailing a certified copy of this Ordinance by certified mail, return receipt requested.

SECTION 4. In the event that any provision or provisions, portion or portions, or clause or clauses of this Ordinance shall be declared to be invalid or unenforceable by a Court of competent jurisdiction, such adjudication shall in no way affect or impair the validity or enforceability of any of the remaining provisions, portions, or clauses of this Ordinance that may be given effect without such invalid or unenforceable provision or provisions, portion or portions, or clause or clauses.

SECTION 5. That all ordinances, resolutions, motions, or parts thereof, conflicting with any of the provisions of this Ordinance, are hereby repealed to the extent of the conflict.

SECTION 6. That the Village Clerk is hereby directed to publish this Ordinance in pamphlet form.

SECTION 7. That this Ordinance shall be in full force and effect thirty (30) days after the Village Clerk notifies the applicable election authorities and post office(s) of the name change affected hereby.

PASSED by the Board of Trustees on a roll call vote on the 26th day of Oct, 2020.

TRUSTEES:

ROBERT REDMOND	Aye - <input checked="" type="checkbox"/>	Nay - <input type="checkbox"/>	Absent - <input type="checkbox"/>
MICHAEL WATSON	Aye - <input checked="" type="checkbox"/>	Nay - <input type="checkbox"/>	Absent - <input type="checkbox"/>
RYAN LEBRAN	Aye - <input checked="" type="checkbox"/>	Nay - <input type="checkbox"/>	Absent - <input type="checkbox"/>
BRIAN BILLINGSLEY	Aye - <input checked="" type="checkbox"/>	Nay - <input type="checkbox"/>	Absent - <input type="checkbox"/>
DARREN WESTPHAL	Aye - <input checked="" type="checkbox"/>	Nay - <input type="checkbox"/>	Absent - <input type="checkbox"/>
BRIAN TIERI	Aye - <input checked="" type="checkbox"/>	Nay - <input type="checkbox"/>	Absent - <input type="checkbox"/>

ACTING VILLAGE PRESIDENT:

MICHAEL WATSON Non-Voting -

TOTALS: Aye - 6 Nay - Absent -


ATTEST:


JULIE TAMBLING, VILLAGE CLERK

APPROVED this 26th day of October, 2020.


MICHAEL WATSON, ACTING VILLAGE PRESIDENT

ATTEST:


JULIE TAMBLING, VILLAGE CLERK

STATE OF ILLINOIS)
)
) §§
COUNTY OF KANKAKEE)

I, Julie Tambling, Village Clerk of the Village of Bradley, County of Kankakee and State of Illinois, DO HEREBY CERTIFY that the attached is a true, perfect, and complete copy of Ordinance number 0-10-20-4, "AN ORDINANCE RENAMING LOWE'S BOULEVARD TO PROGRESSIVE WAY IN THE VILLAGE OF BRADLEY, KANKAKEE COUNTY, ILLINOIS," which was adopted by the Village Corporate Authorities at a meeting held on the 26th day of Oct, 2020.

IN WITNESS WHEREOF, I have hereunto set my hand in the Village of Bradley, County of Kankakee and State of Illinois, on this 26th day of Oct, 2020.



JULIE TAMBLING, VILLAGE CLERK



13


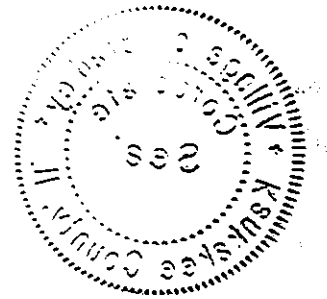


Exhibit A

PROGRESSIVE WAY

THAT PART OF LOT 1 IN LOWES SUBDIVISION, BEING A SUBDIVISION OF PART OF THE SOUTH HALF OF THE NORTHWEST QUARTER, AND PART OF THE NORTH HALF OF THE SOUTHWEST QUARTER OF SECTION 21, TOWNSHIP 31 NORTH, RANGE 12 EAST OF THE THIRD PRINCIPAL MERIDIAN, IN THE VILLAGE OF BRADLEY, KANKAKEE COUNTY, ILLINOIS, DESCRIBED AS FOLLOWS: BEGINNING AT THE NORTHWEST CORNER OF SAID LOT 1; THENCE NORTH 89 DEGREES 23 MINUTES 48 SECONDS EAST 1203.79 FEET ALONG THE NORTH LINE OF SAID LOT 1 TO THE NORTHEAST CORNER OF SAID LOT 1; THENCE SOUTH 00 DEGREES 33 MINUTES 15 SECONDS EAST 50.00 FEET ALONG THE EAST LINE OF SAID LOT 1; THENCE SOUTH 89 DEGREES 23 MINUTES 48 SECONDS WEST 744.27 FEET; THENCE SOUTH 83 DEGREES 13 MINUTES 03 SECONDS WEST 168.25 FEET; THENCE SOUTH 73 DEGREES 58 MINUTES 09 SECONDS WEST 55.30 FEET TO THE NORTHEAST CORNER OF LOT 1 OF LOWES LOT 2 RESUBDIVISION ACCORDING TO THE PLAT THEREOF RECORDED MAY 25, 2006 AS DOCUMENT NUMBER 200612802; THENCE SOUTH 89 DEGREES 23 MINUTES 48 SECONDS WEST 222.08 FEET ALONG THE NORTH LINE OF LAST SAID LOT 1; THENCE SOUTH 41 DEGREES 39 MINUTES 20 SECONDS WEST 25.36 FEET ALONG THE NORTH LINE OF LAST SAID LOT 1 TO THE WEST LINE OF LOT 1 OF SAID LOWES SUBDIVISION; THENCE NORTH 00 DEGREES 28 MINUTES 16 SECONDS WEST 101.59 FEET ALONG THE WEST LINE OF LOT 1 OF SAID LOWES SUBDIVISION TO THE POINT OF BEGINNING.

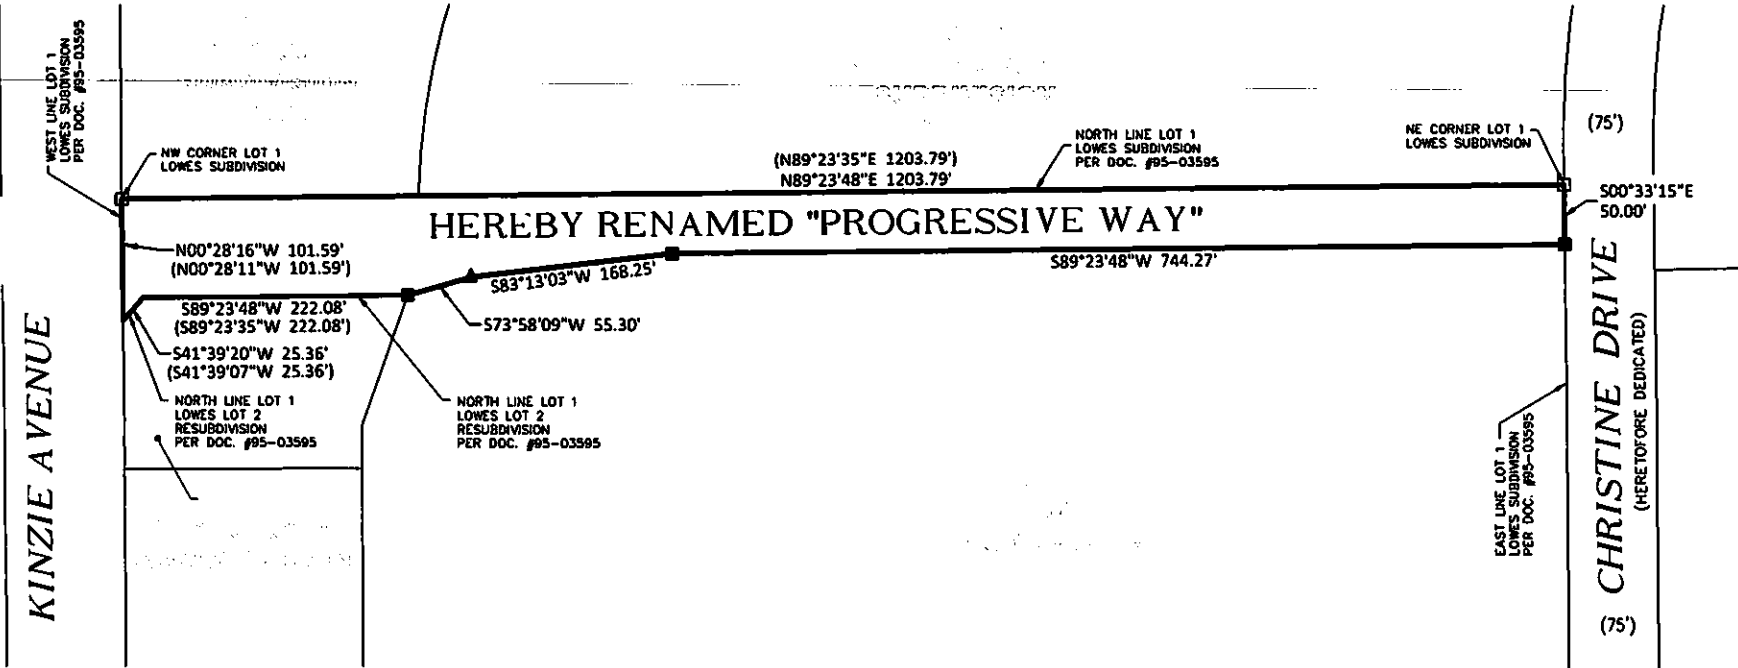

KINZIE AVENUE

CHRISTINE DRIVE
(HEREINAFTER DEDICATED)

NORTH
SCALE: 1" = 100'

LEGEND

□	FOUND IRON ROD
■	SET IRON ROD
▲	SET MAG NAIL
7.77	MEASURED DATA
(7.77)	RECORDED DATA

MGA² CIVIL ENGINEERING SURVEYING

M GINGERICH GERAUX & ASSOCIATES
Professional Design Firm License # 184.001808
P. 815-939-4921 www.mg2a.com F. 815-939-9810
240 N. INDUSTRIAL DRIVE | BRADLEY, IL. 60915

ORDERED BY: VILLAGE OF BRADLEY	
JOB NUMBER: M02-243	DR BY: CAG
FIELD WORK COMPLETED: -	SB: P.